

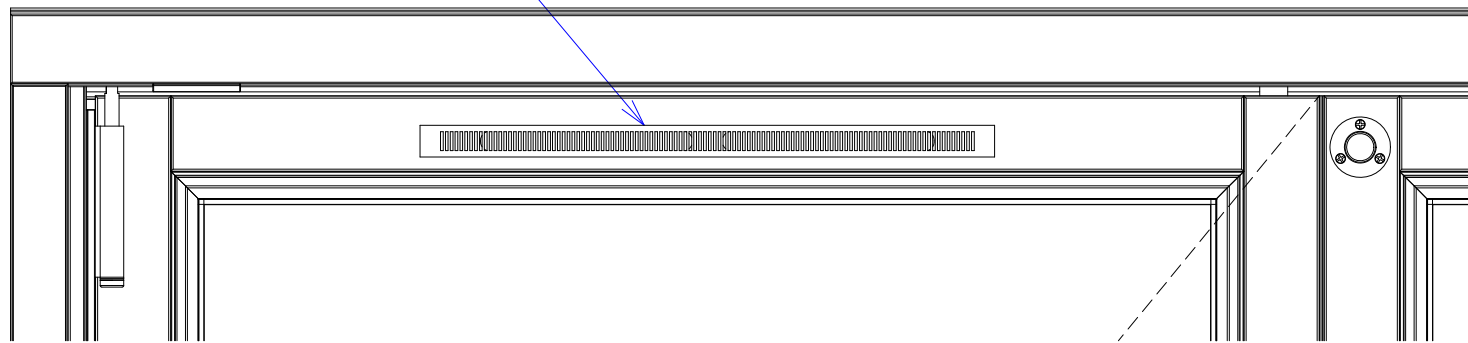


TRICKLE VENT
(VIEWED FROM OUTSIDE)

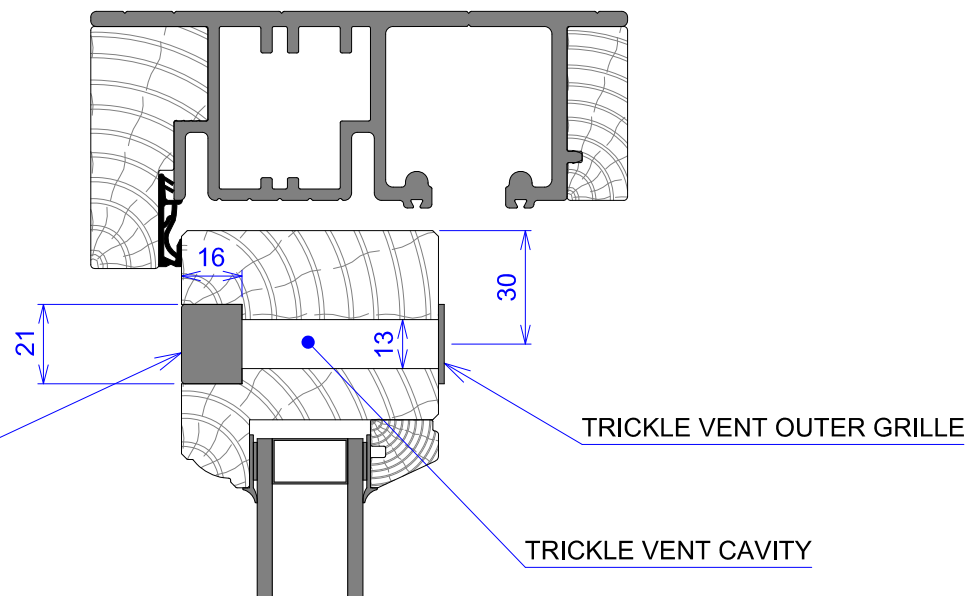

TRICKLE VENT
(VIEWED FROM INSIDE)

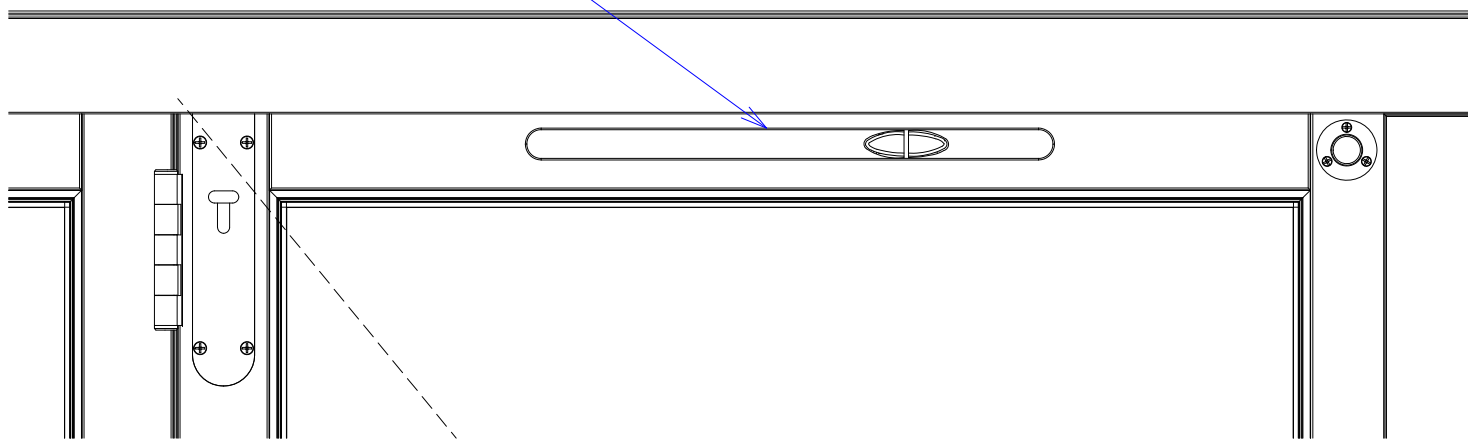

TRICKLE VENTS ARE SOMETIMES REQUIRED DEPENDING UPON THE BUILDING REGULATIONS FOR THAT PARTICULAR PROJECT.

IT IS THE CUSTOMER'S RESPONSIBILITY TO NOTIFY US IF THEY ARE REQUIRED AND TO SPECIFY HOW MUCH VENTILATION IS NEEDED.

EACH TRICKLE VENTS IS AVAILABLE IN 2 SIZES, 2000MM² AND 4000MM². THE OUTER GRILLE WILL CHANGE SIZE, BUT THE INNER PIECE WILL ALWAYS BE THE SAME SIZE.

THERE CAN BE 1 VENT IN EACH DOOR LEAF.

THE SIZE USED AND THE NUMBER OF VENTS WILL DEPEND ON HOW MUCH VENTILATION IS REQUIRED AND WHAT SIZE WE CAN FIT IN THE DOOR TOP RAIL.

	BIFOLD DOORS	AUTHOR Luke Wynder		
		DATE 10/05/2012		
	TRICKLE VENT DETAILS			
A3	-			01